


# TEMPORARY TRAFFIC CONTROL TYPICAL APPLICATION

## NOTE:

SIMILAR SIGNING FOR THE OPPOSITE APPROACH SHALL BE PLACED.

\*THE ADE-T WILL DETERMINE ADVISORY SPEED AT SITE.

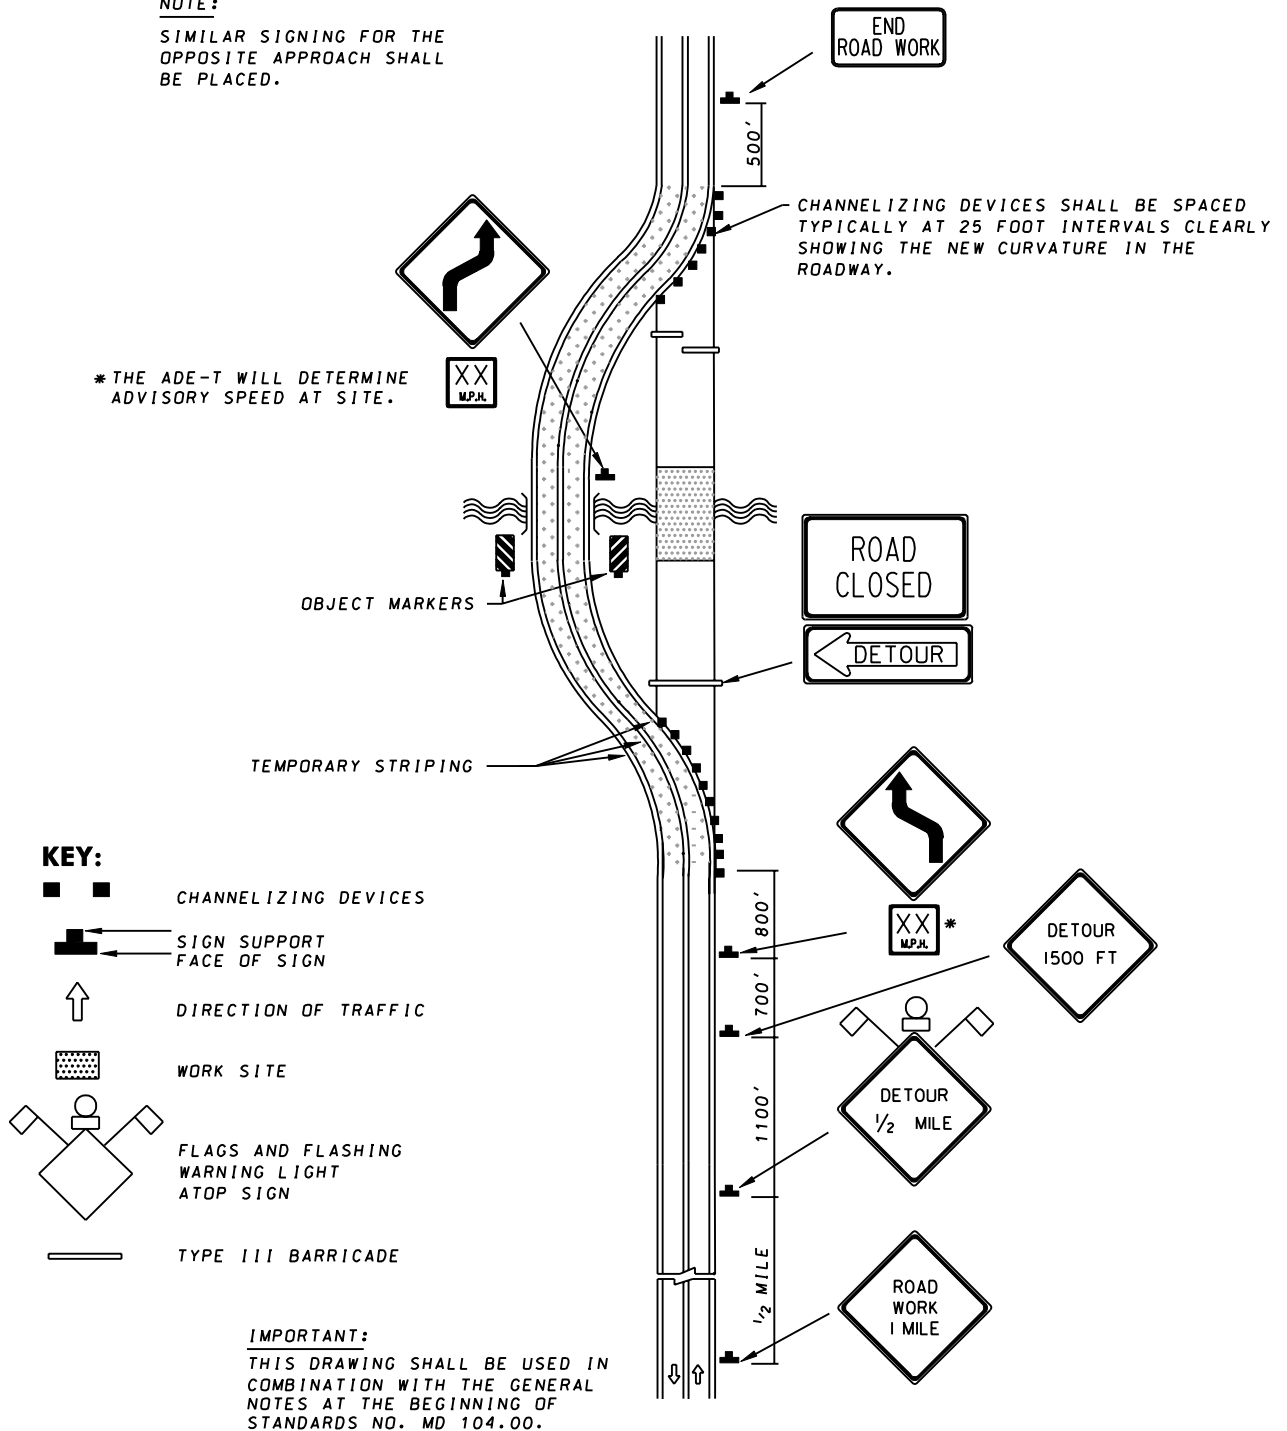

SPECIFICATION  
**104**

CATEGORY CODE ITEMS

APPROVED

DIRECTOR - OFFICE OF TRAFFIC AND SAFETY



APPROVAL • SHA REVISIONS	APPROVAL • FEDERAL HIGHWAY ADMINISTRATION
APPROVAL 9-10-96	APPROVAL 9-27-96
REVISED 10-1-01	REVISED
REVISED	REVISED
REVISED	REVISED

## Maryland Department of Transportation STATE HIGHWAY ADMINISTRATION

STANDARDS FOR HIGHWAYS AND INCIDENTAL STRUCTURES

**BYPASS DETOUR/2-LANE, 2-WAY  
GREATER THAN 40 MPH/OVER 12 HRS.  
OR NIGHTTIME USE**

STANDARD NO.

MD 104.01-01